


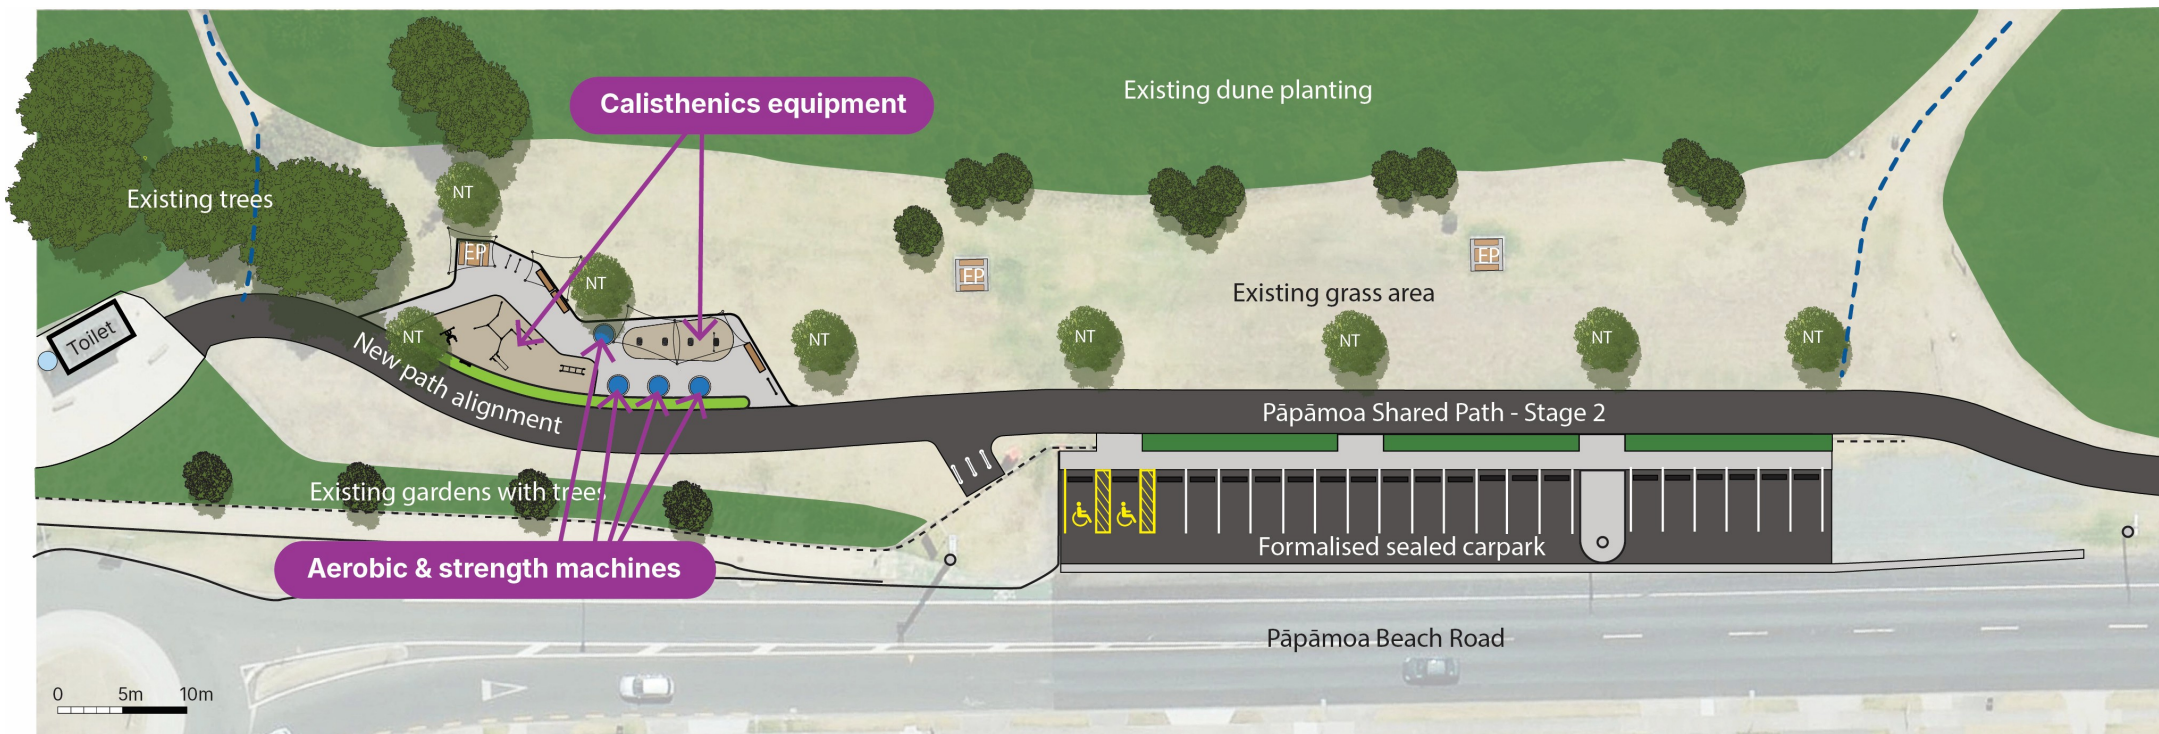

Key

- Aerobic and strength machine areas
- Calisthenics equipment area
- New cycle stands
- New seats

- NT New shade trees
- EP Existing picnic tables
- Existing drinking fountain
- Beach access paths
- Shade sails

- Existing trees
- New shared pathway (stage 2)
- low planted garden
- Concrete
- Existing garden areas
- Rain gardens

Final exercise station layout - Rev 4